
1

Foglio 63 P. 8a.99







Catasto dei Fabbricati - Situazione al 28/07/2023 - Comune di POPPI (GR879) -




100




Piano Seminterrato 2

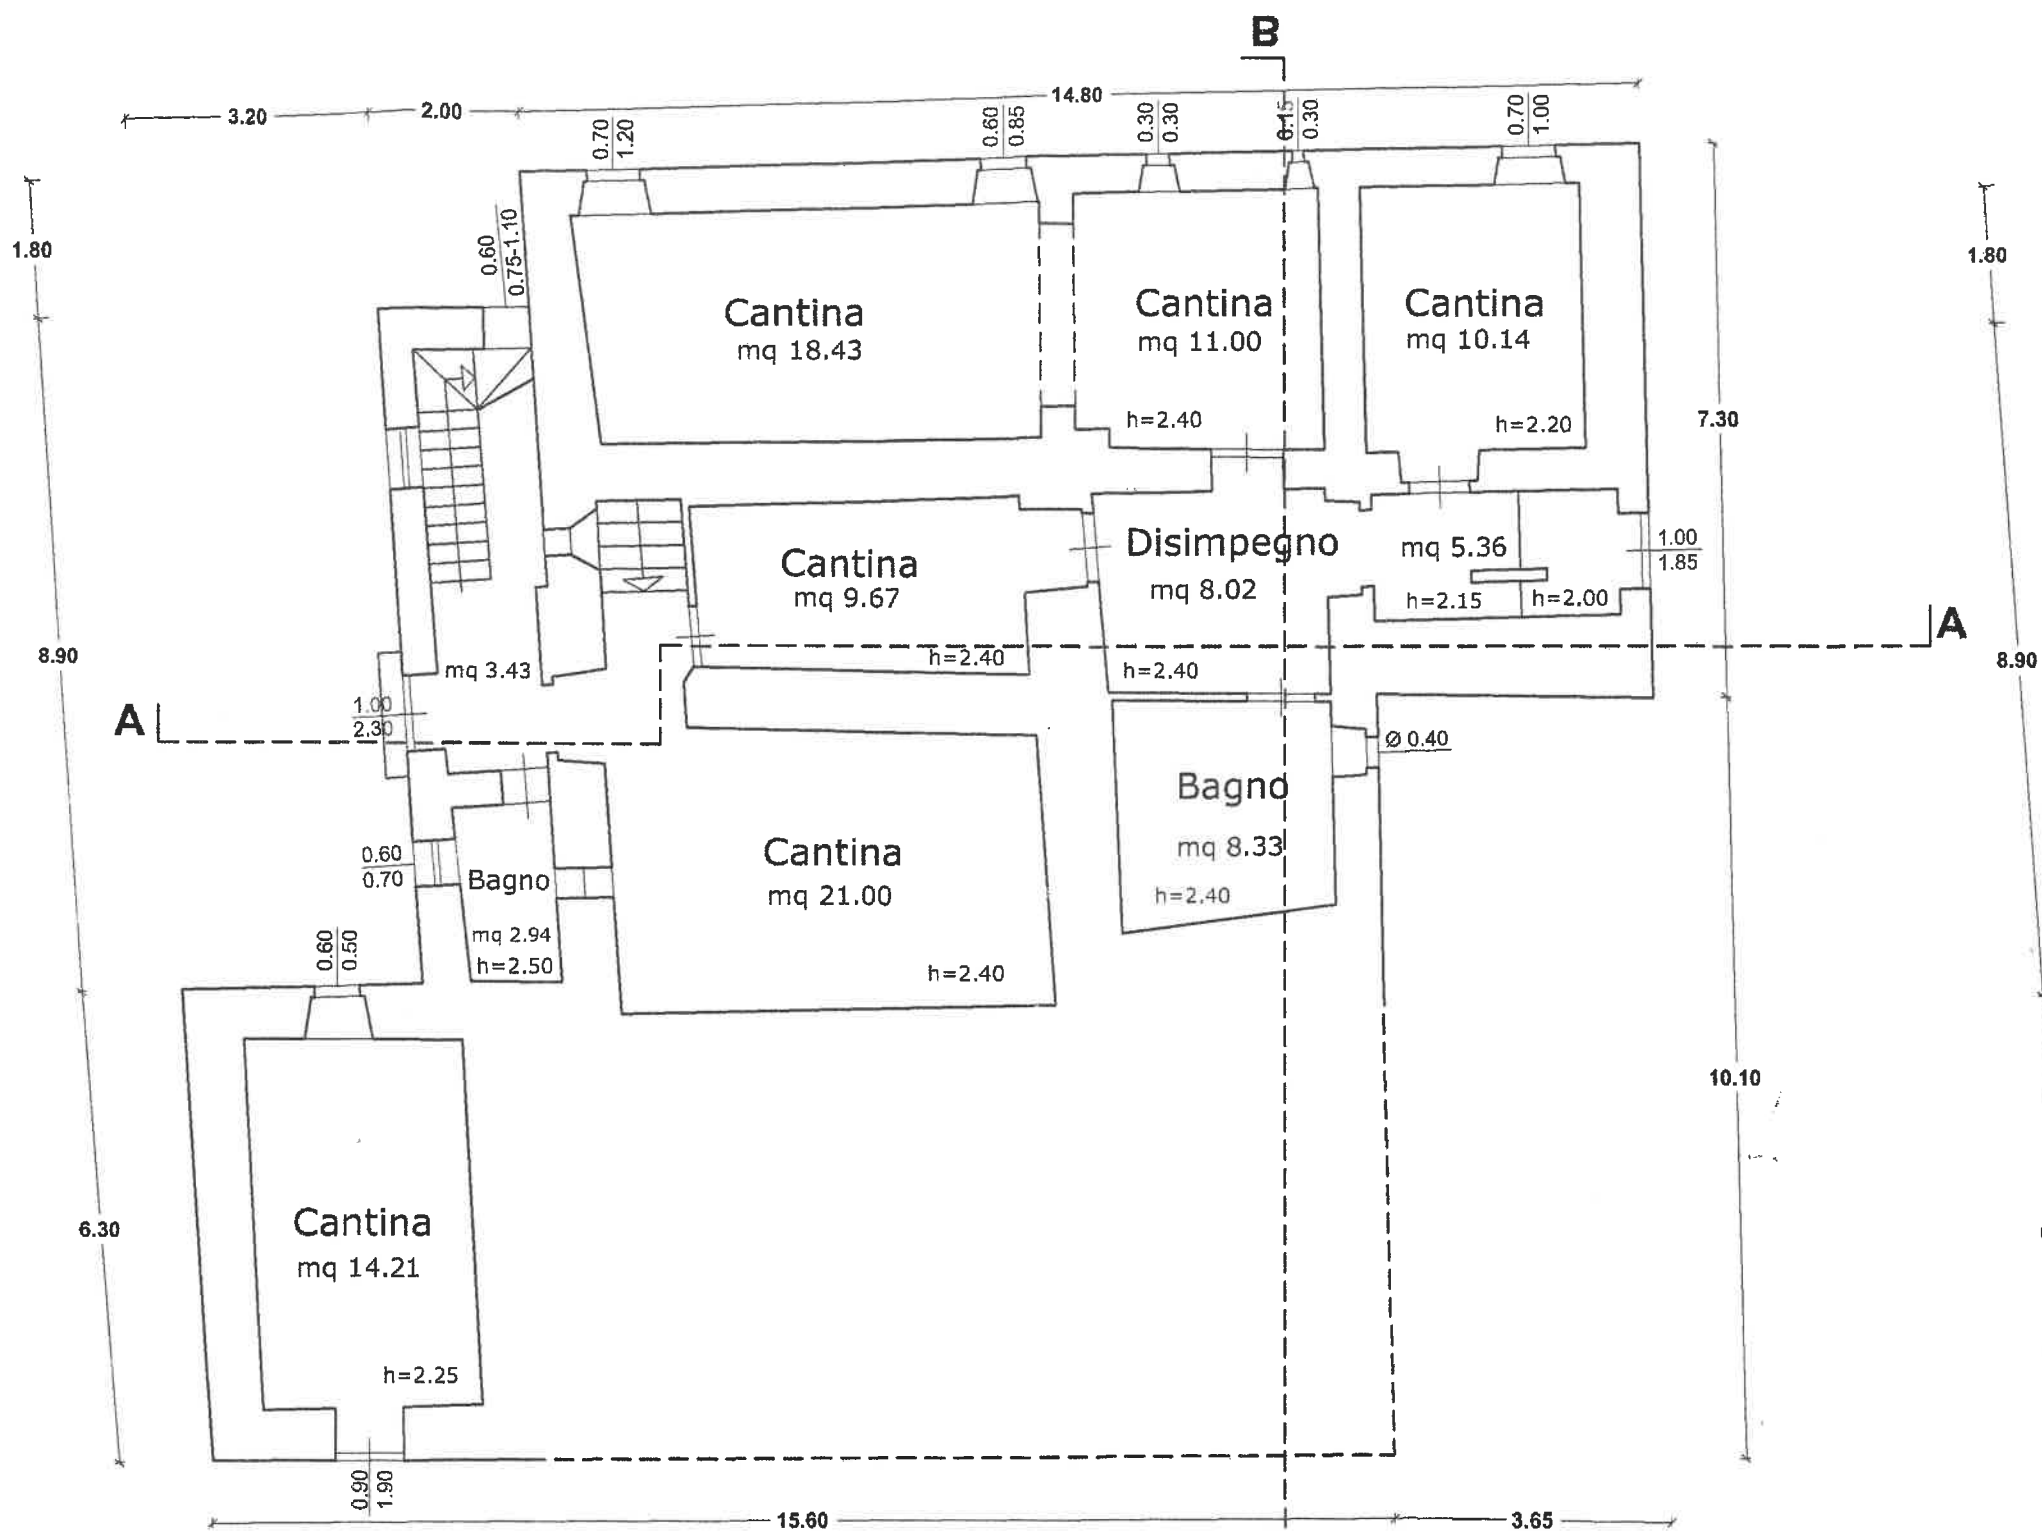

Piano Seminterrato 1

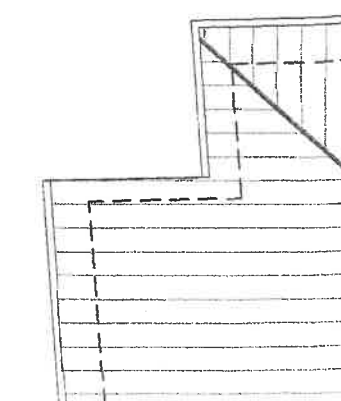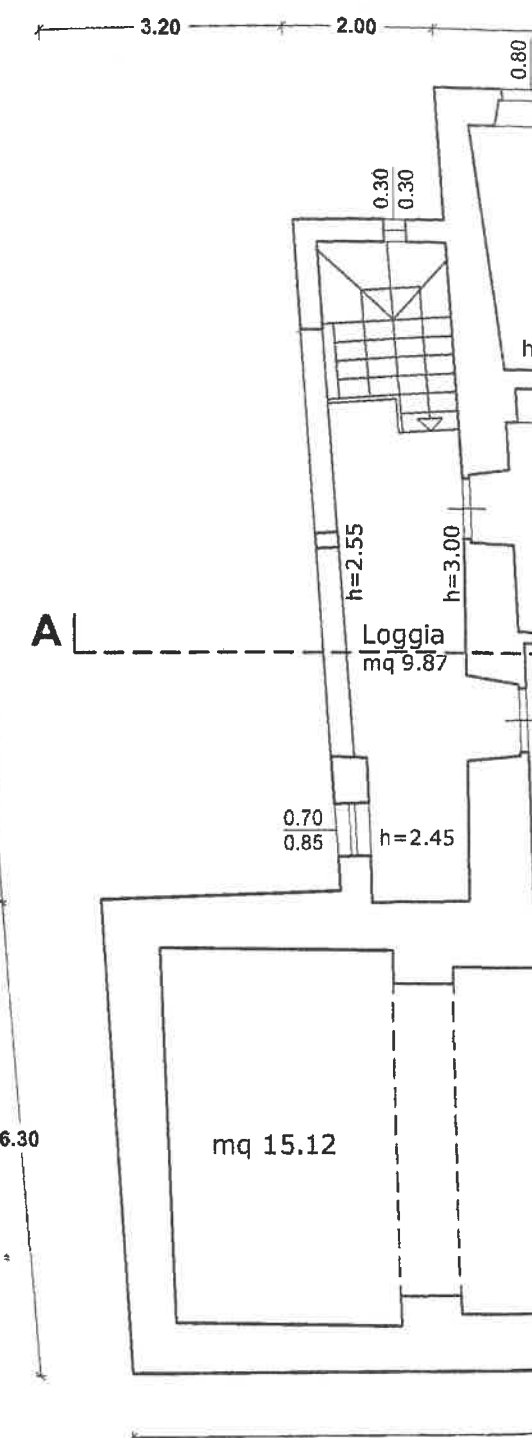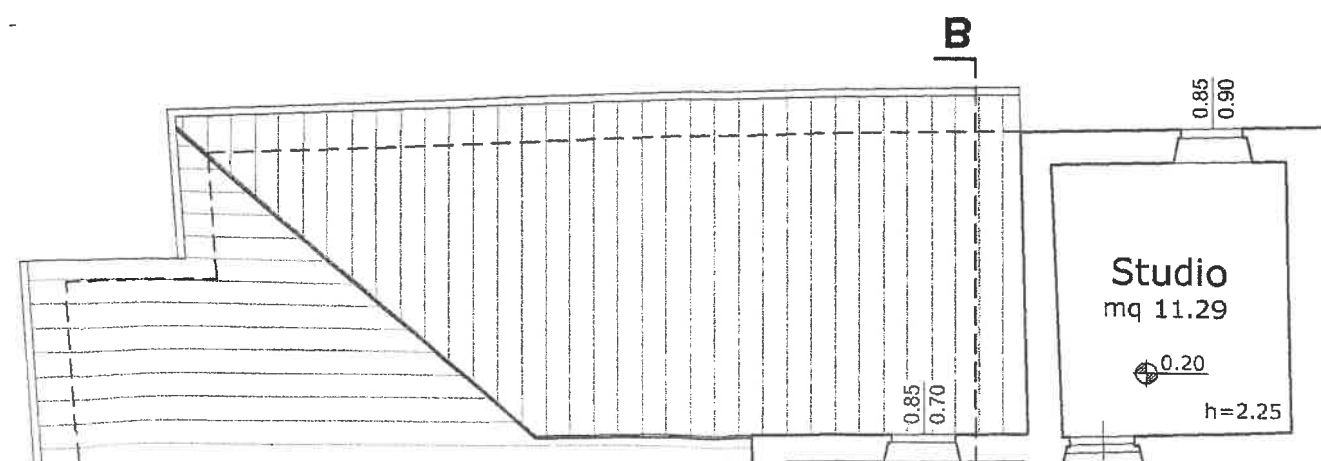

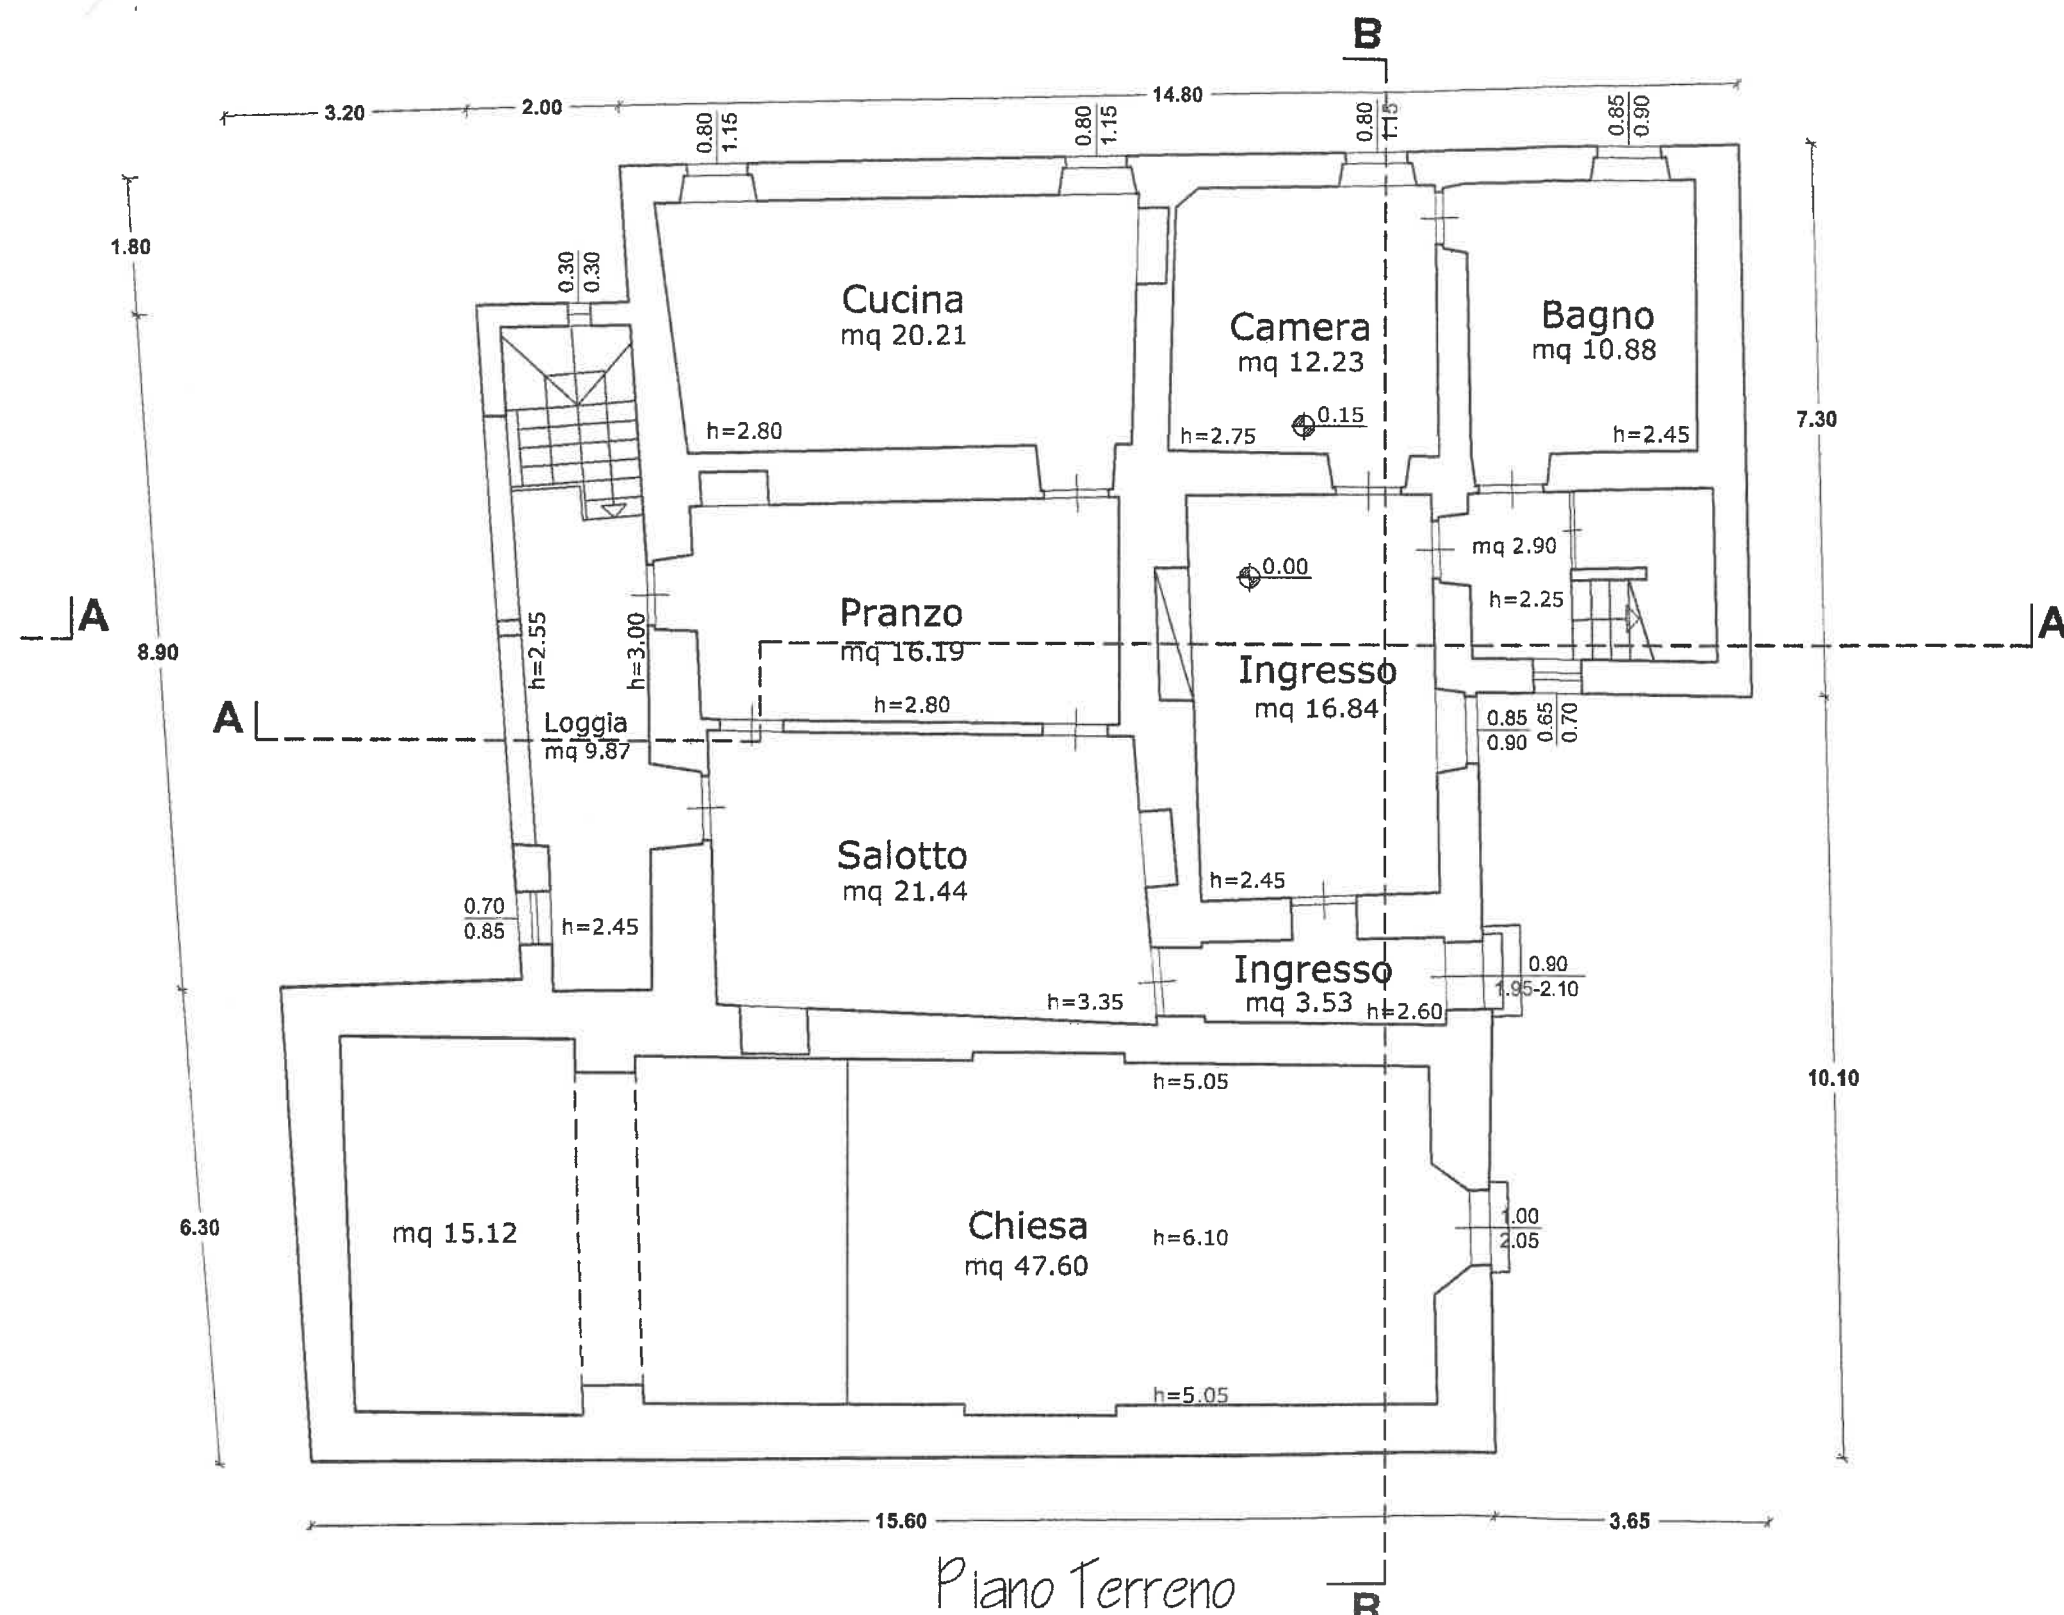

Piano Terreno



Prospetto f

